


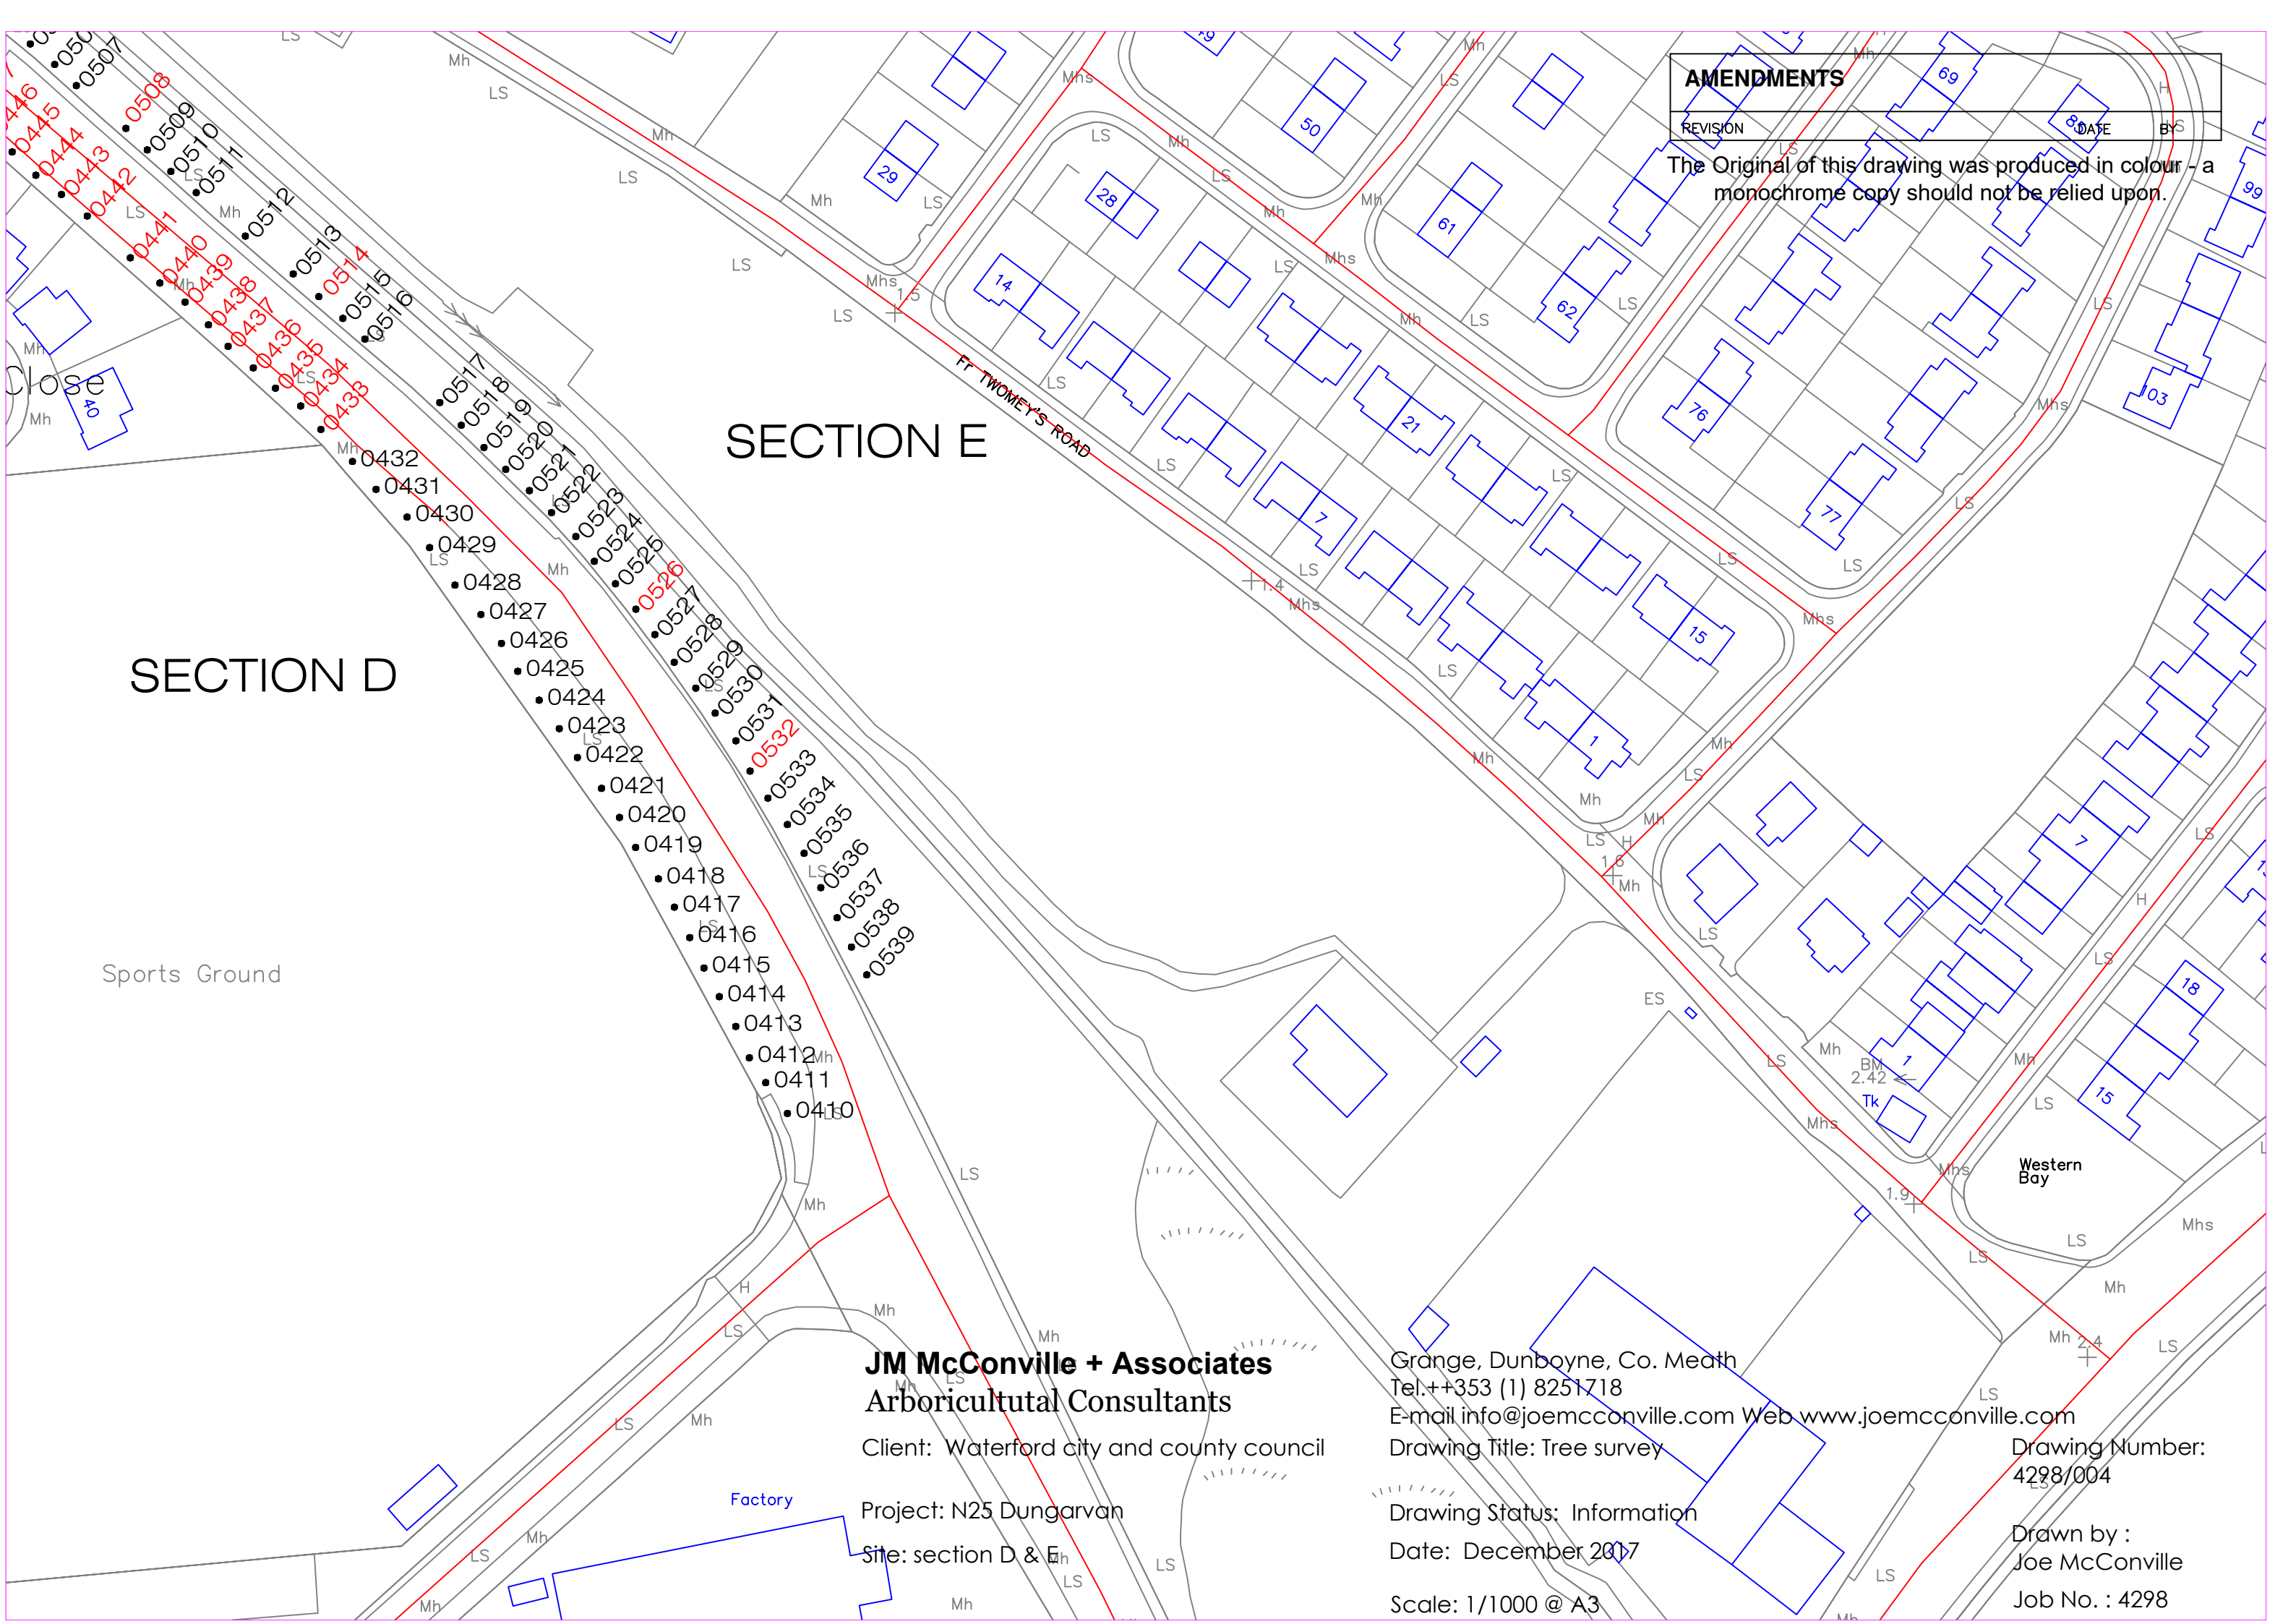

AMENDMENTS		
REVISION	DATE	BY

The Original of this drawing was produced in colour - a monochrome copy should not be relied upon.

SECTION D

SECTION E

JM McConville + Associates
Arboricultural Consultants

Client: Waterford city and county council

Project: N25 Dungarvan

Site: section D & E

Grange, Dunboyne, Co. Meath
Tel. ++353 (1) 8251718
E-mail info@joemcconville.com Web www.joemcconville.com

Drawing Title: Tree survey

Drawing Status: Information

Date: December 2017

Scale: 1/1000 @ A3

Drawing Number:
4298/004

Drawn by :
Joe McConville

Job No. : 4298